


BUILDING ELEVATIONS

SCALE: 1/8" = 1'-0"

EAST

AREA 'A'


AREA 'B'

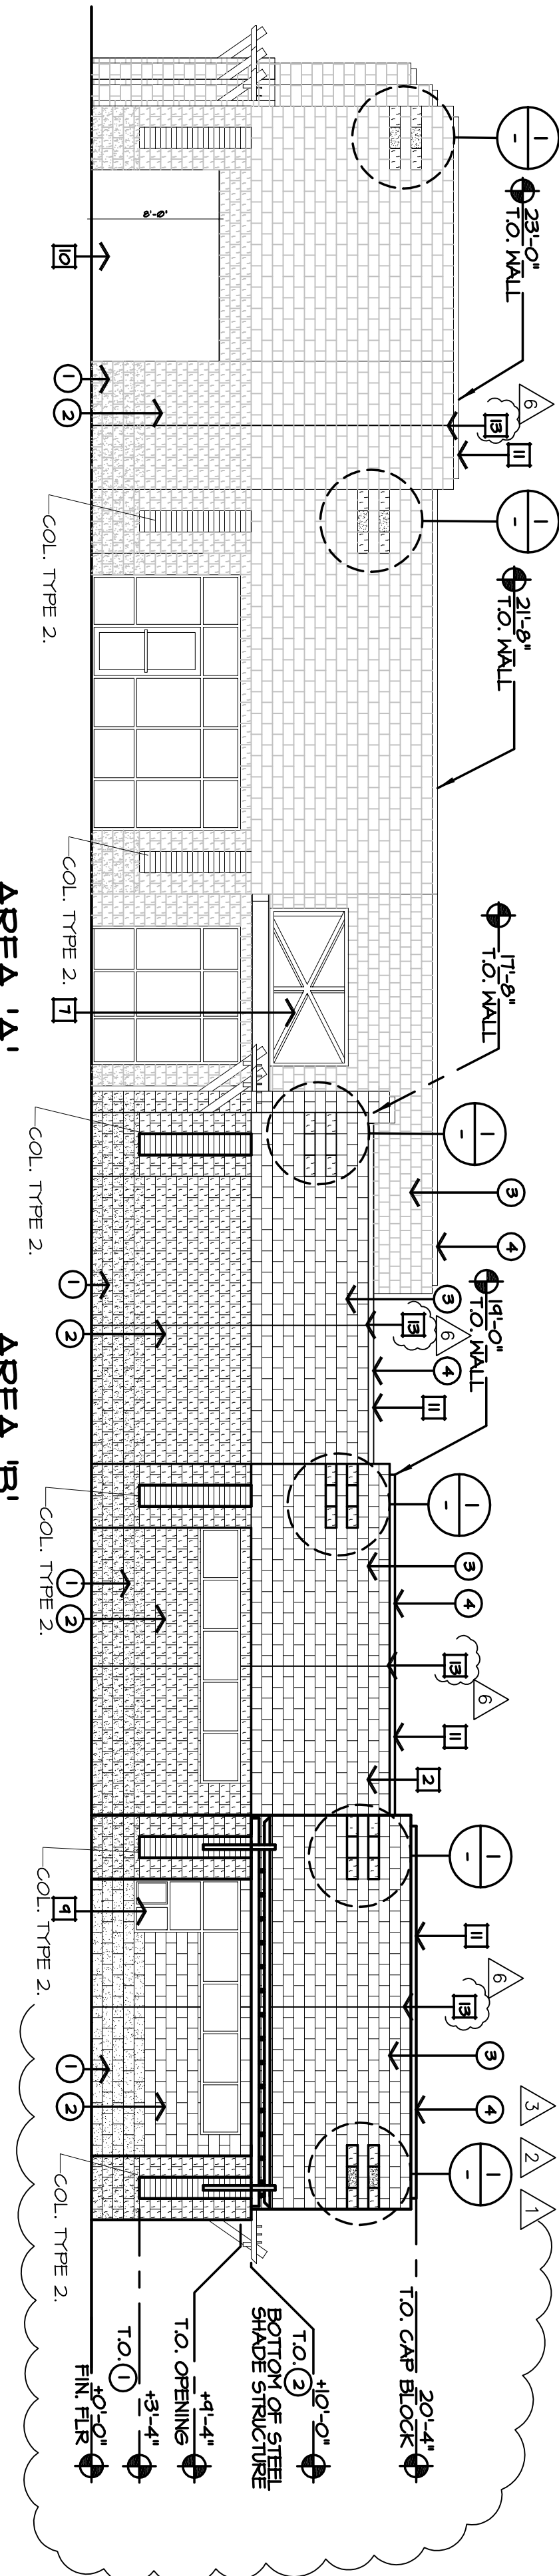

AREA 'B'

AREA 'A'

WEST

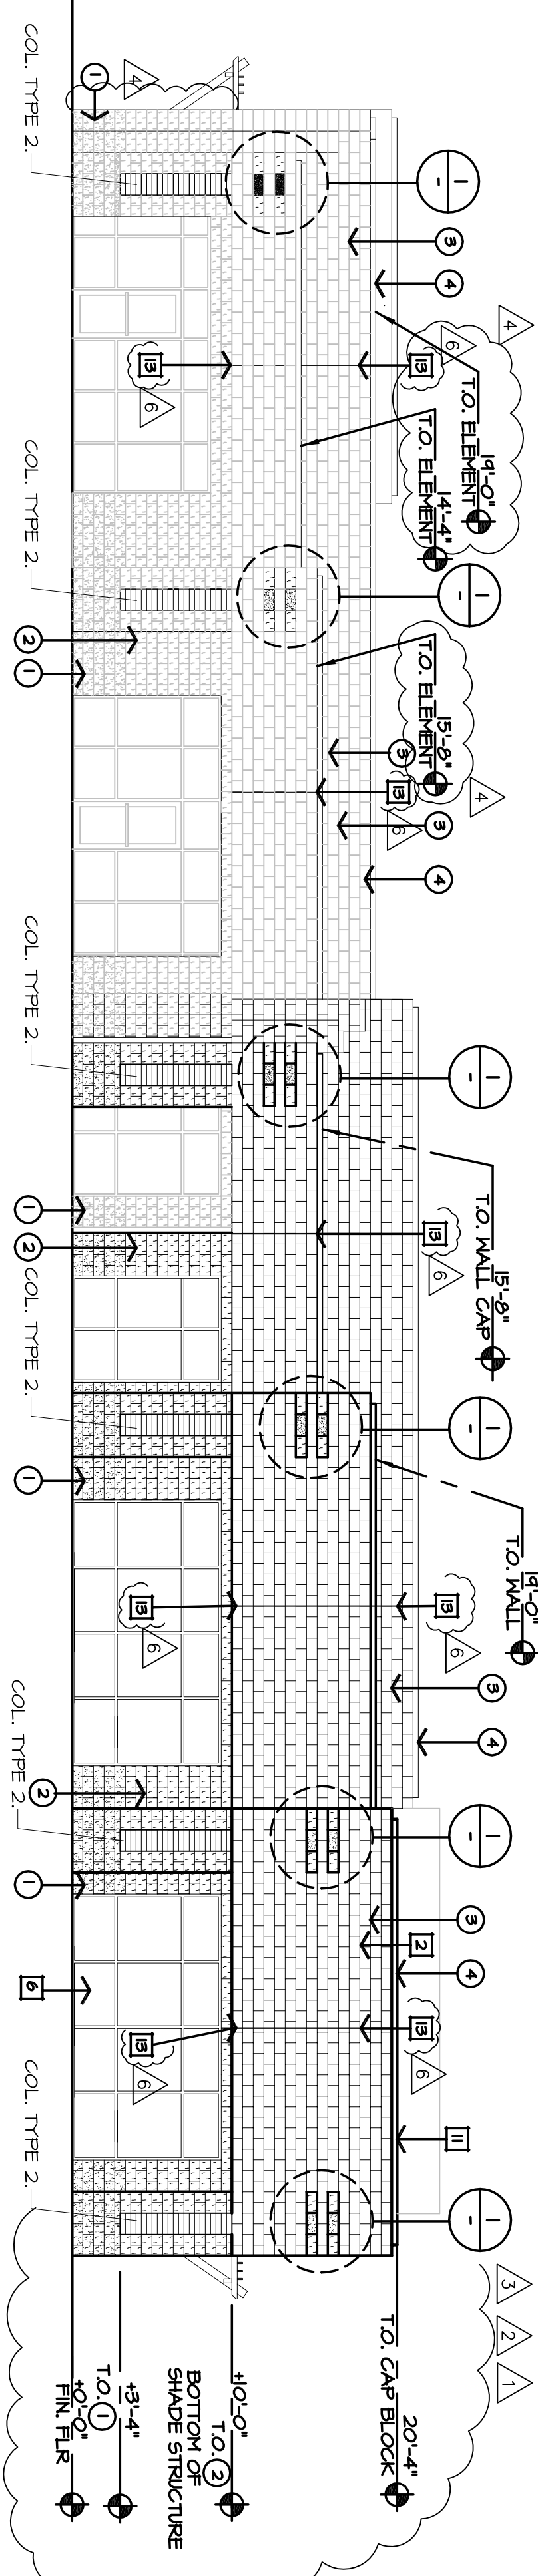


SOUTH



AREA 'A'

AREA 'B'

KEYNOTES

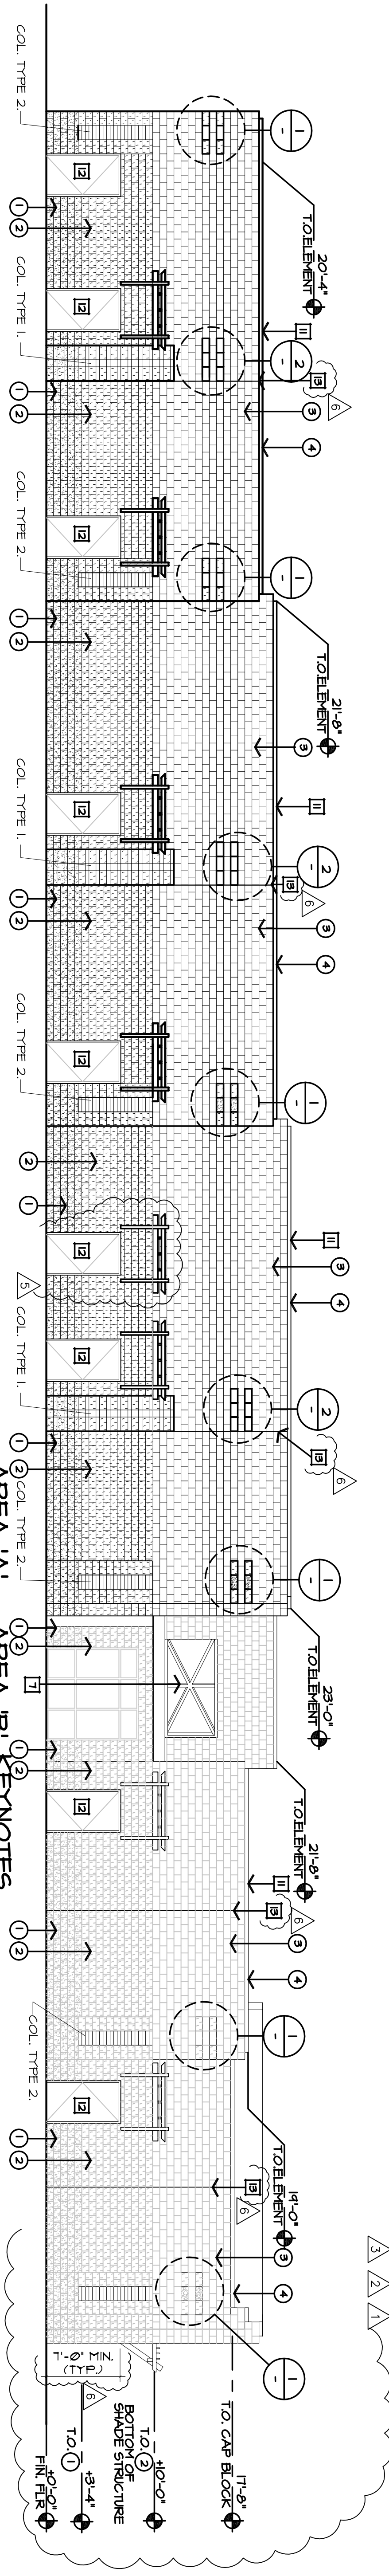

NORTH

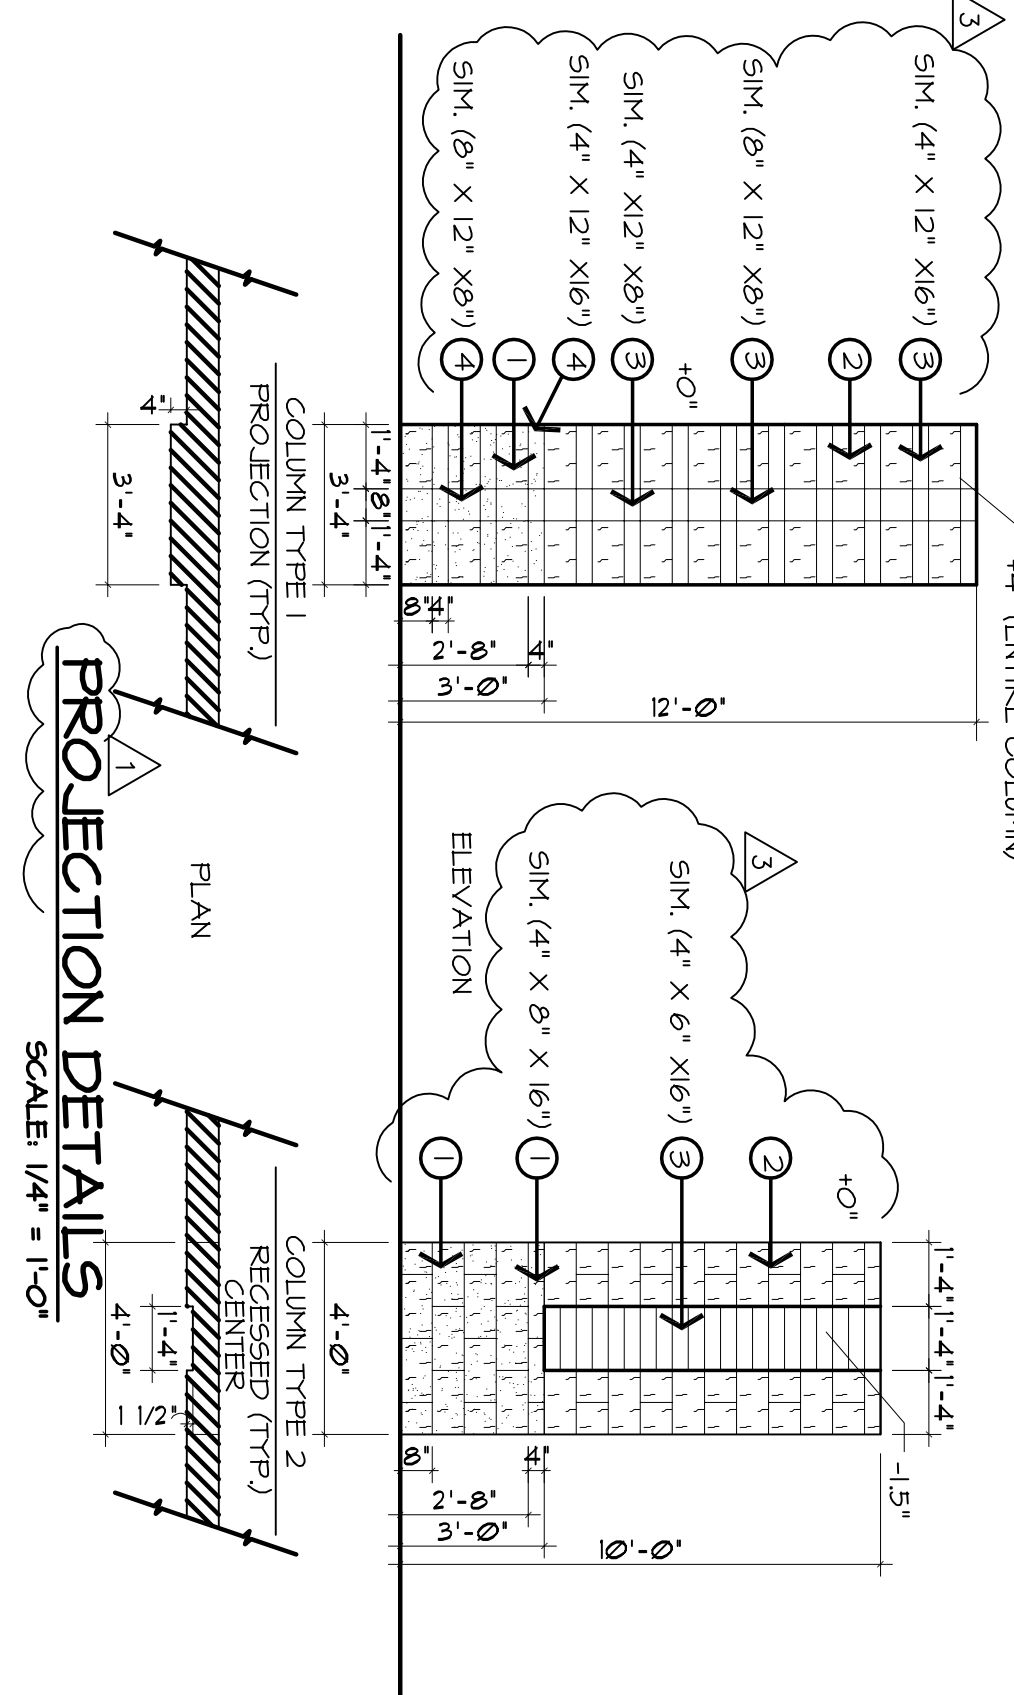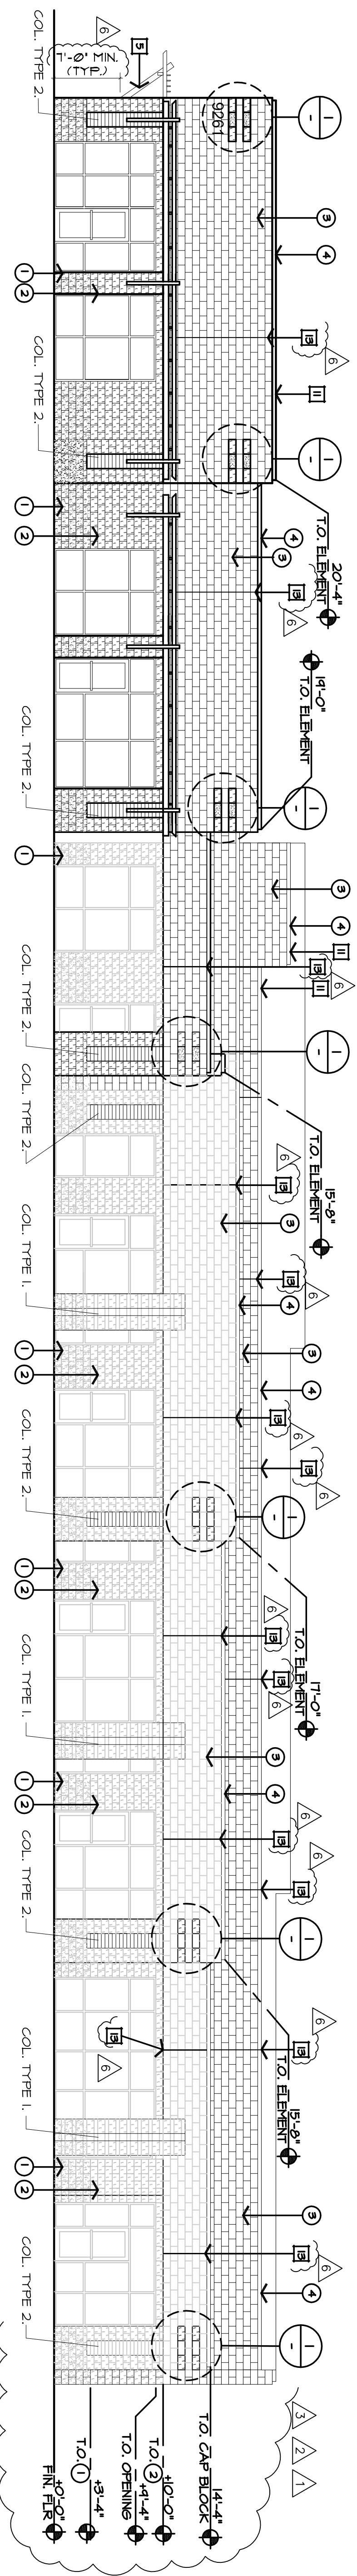

PROJECTION DETAILS

SCALE: 1/4" = 1'-0"

LEGEND - MASONRY MATERIALS

[Symbol]	SMOOTH FACE CMU BLOCK
[Symbol]	COLOR: AUTUMN
[Symbol]	SPLIT FACE CMU BLOCK
[Symbol]	COLOR: AUTUMN
[Symbol]	SMOOTH FACE CMU BLOCK
[Symbol]	COLOR: COCOA
[Symbol]	SPLIT FACE CMU BLOCK
[Symbol]	COLOR: COCOA

COLOR & MATERIALS PALETTE

1 CORNER ACCENT BLOCK

2 ACCENT BLOCK IN WALL

COPYRIGHT© 2006 BY P/D ARCHITECTS		THESE DRAWINGS ARE NOT FOR CONSTRUCTION UNTIL ALL ITEMS ARE FINISHED AND DATED	
NO.	REVISION	DATE	
1	OWNER CHANGES	02/08/06	
2	OWNER CHANGES	06/29/06	
3	OWNER CHANGES	09/29/06	
4	OWNER CHANGES	04/08	
5	OWNER CHANGES	02/11/06	
PROJECT NO.: 040404		PROJECT MGR: KD	
DRAWN BY: DGB, J.L, KGB		CHECKED BY: GW	
DATE: 02/11/06			
SUBMITTED TO CITY		RECEIVED BY: BUILDING	
CITY APPROVAL		CITY COMMENTS	
CITY APPROVAL		CITY COMMENTS	
CITY APPROVAL		CITY COMMENTS	

The Shops  
at Calendar Stick

scottsdale arizona

p/d architects

7579 East Main Street  
Scottsdale, Arizona 85251  
phone (480) 970-8747

Suite 700

THIS DRAWING AND ANY  
INSTRUMENT OR SERVICE  
OF P/D ARCHITECTS, WHETHER  
OR NOT THE OWNER HAS  
OBTAINED A PERMIT, IS  
THE PROPERTY OF P/D  
ARCHITECTS. IT IS TO BE  
USED ONLY FOR THE PROJECT  
AND SITE SPECIFICALLY  
IDENTIFIED BY THE OWNER. NO OTHER  
REPRODUCTION OR  
TRANSMISSION IS ALLOWED  
WITHOUT THE WRITTEN  
CONSENT OF P/D ARCHITECTS.