




4 ACCESSIBLE PARKING SPACE SIGN  
SCALE: 1" = 1'-0"

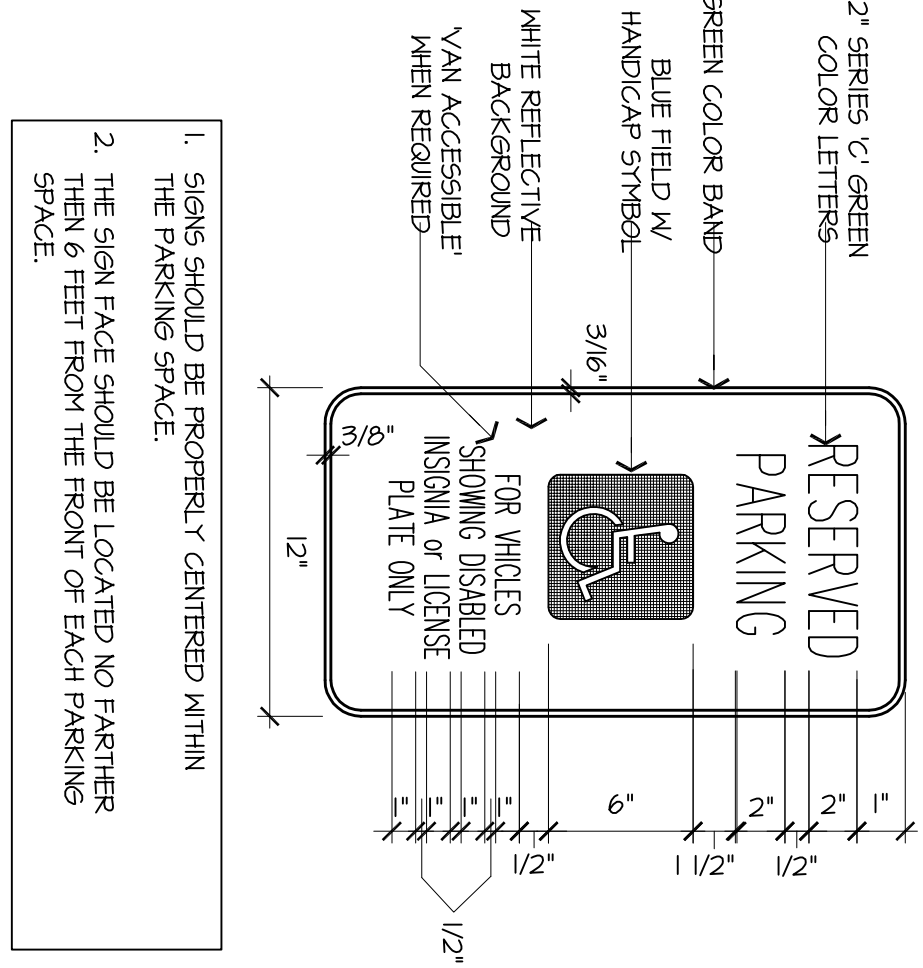


3 VAN ACCESSIBLE PARKING SPACE SIGN  
SCALE: 1 1/2" = 1'-0"

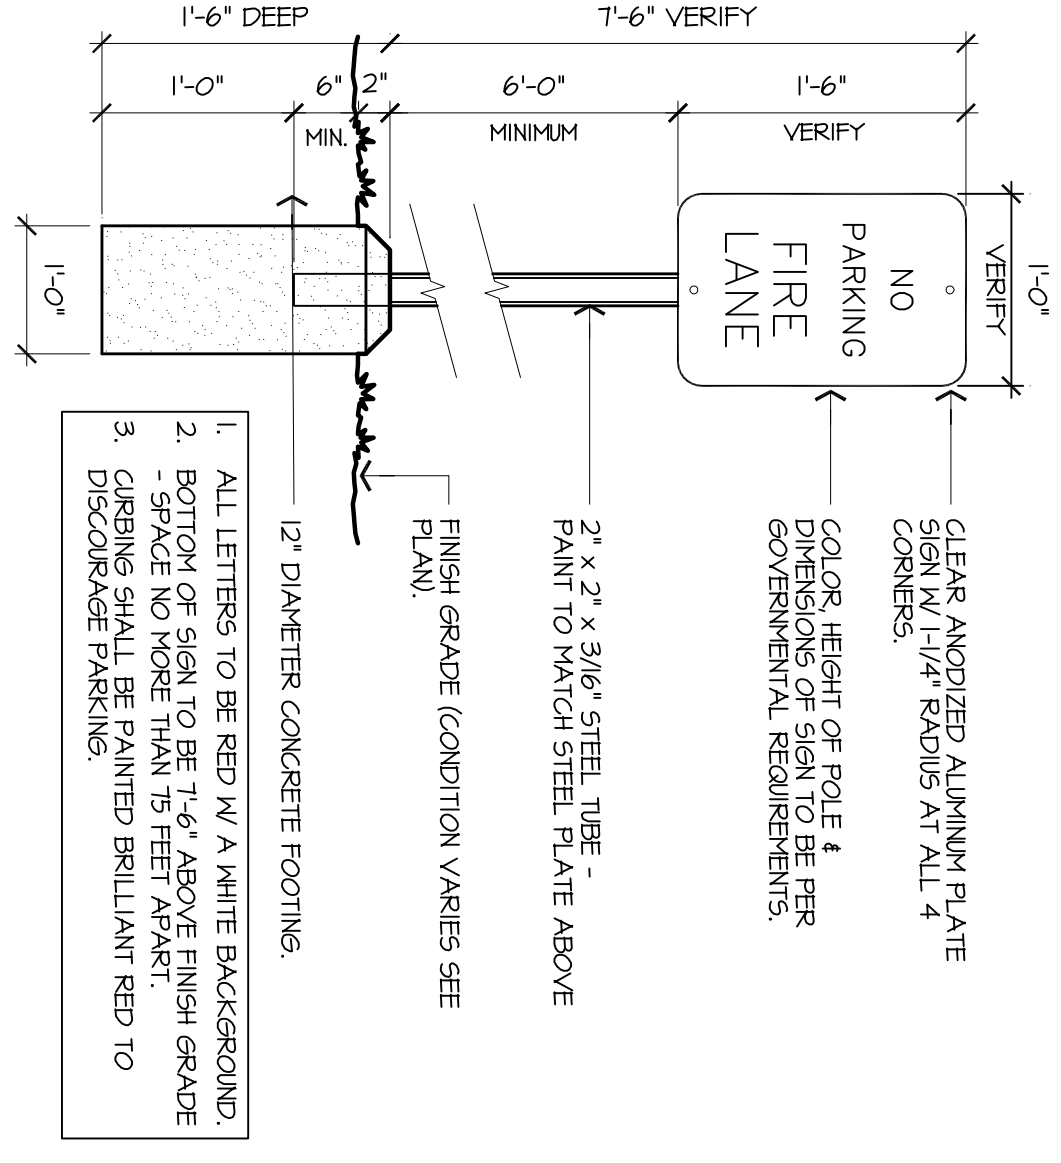


2 FIRE LANE/ NO PARKING SIGN  
SCALE: 1" = 1'-0"

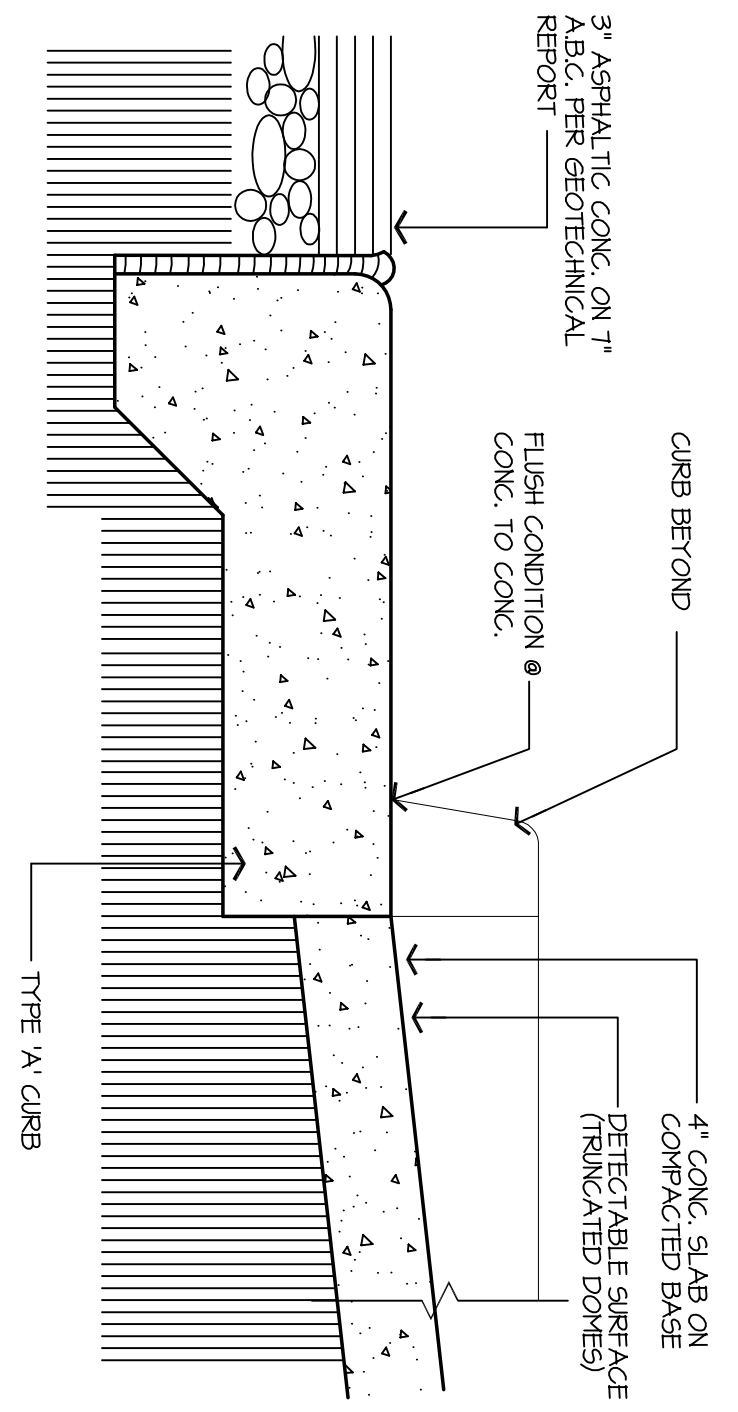


6 ACCESS RAMP  
SCALE: 1 1/2" = 1'-0"

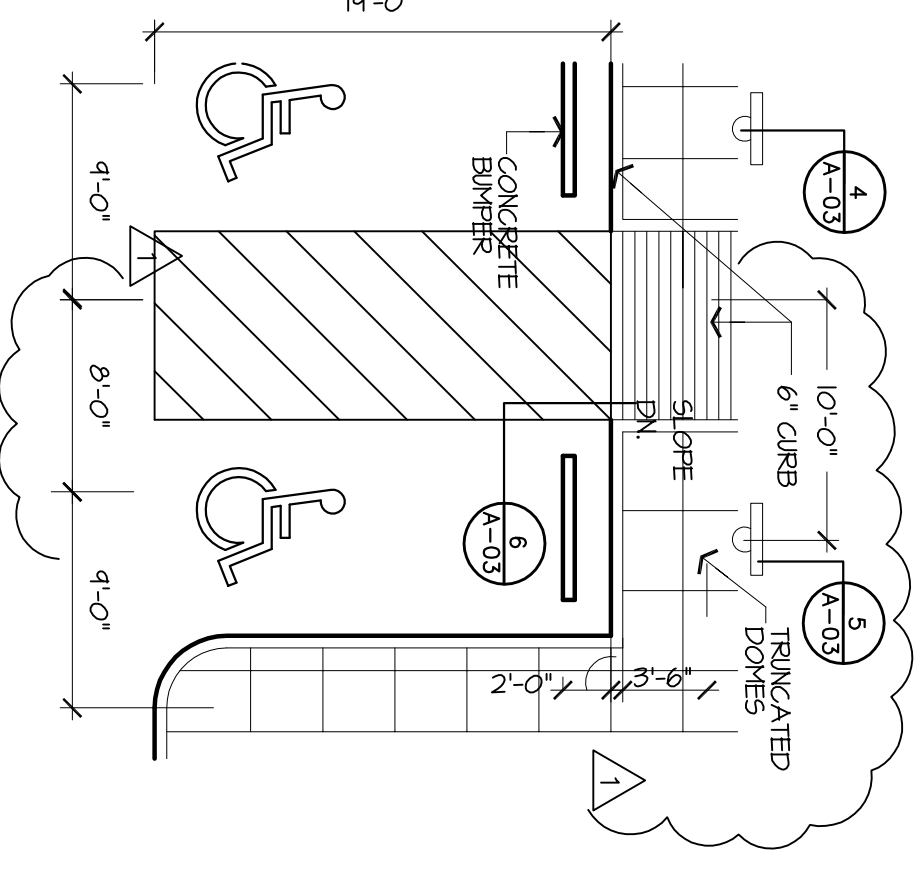


5 ACCESSIBLE RAMP  
SCALE: 1/8" = 1'-0"

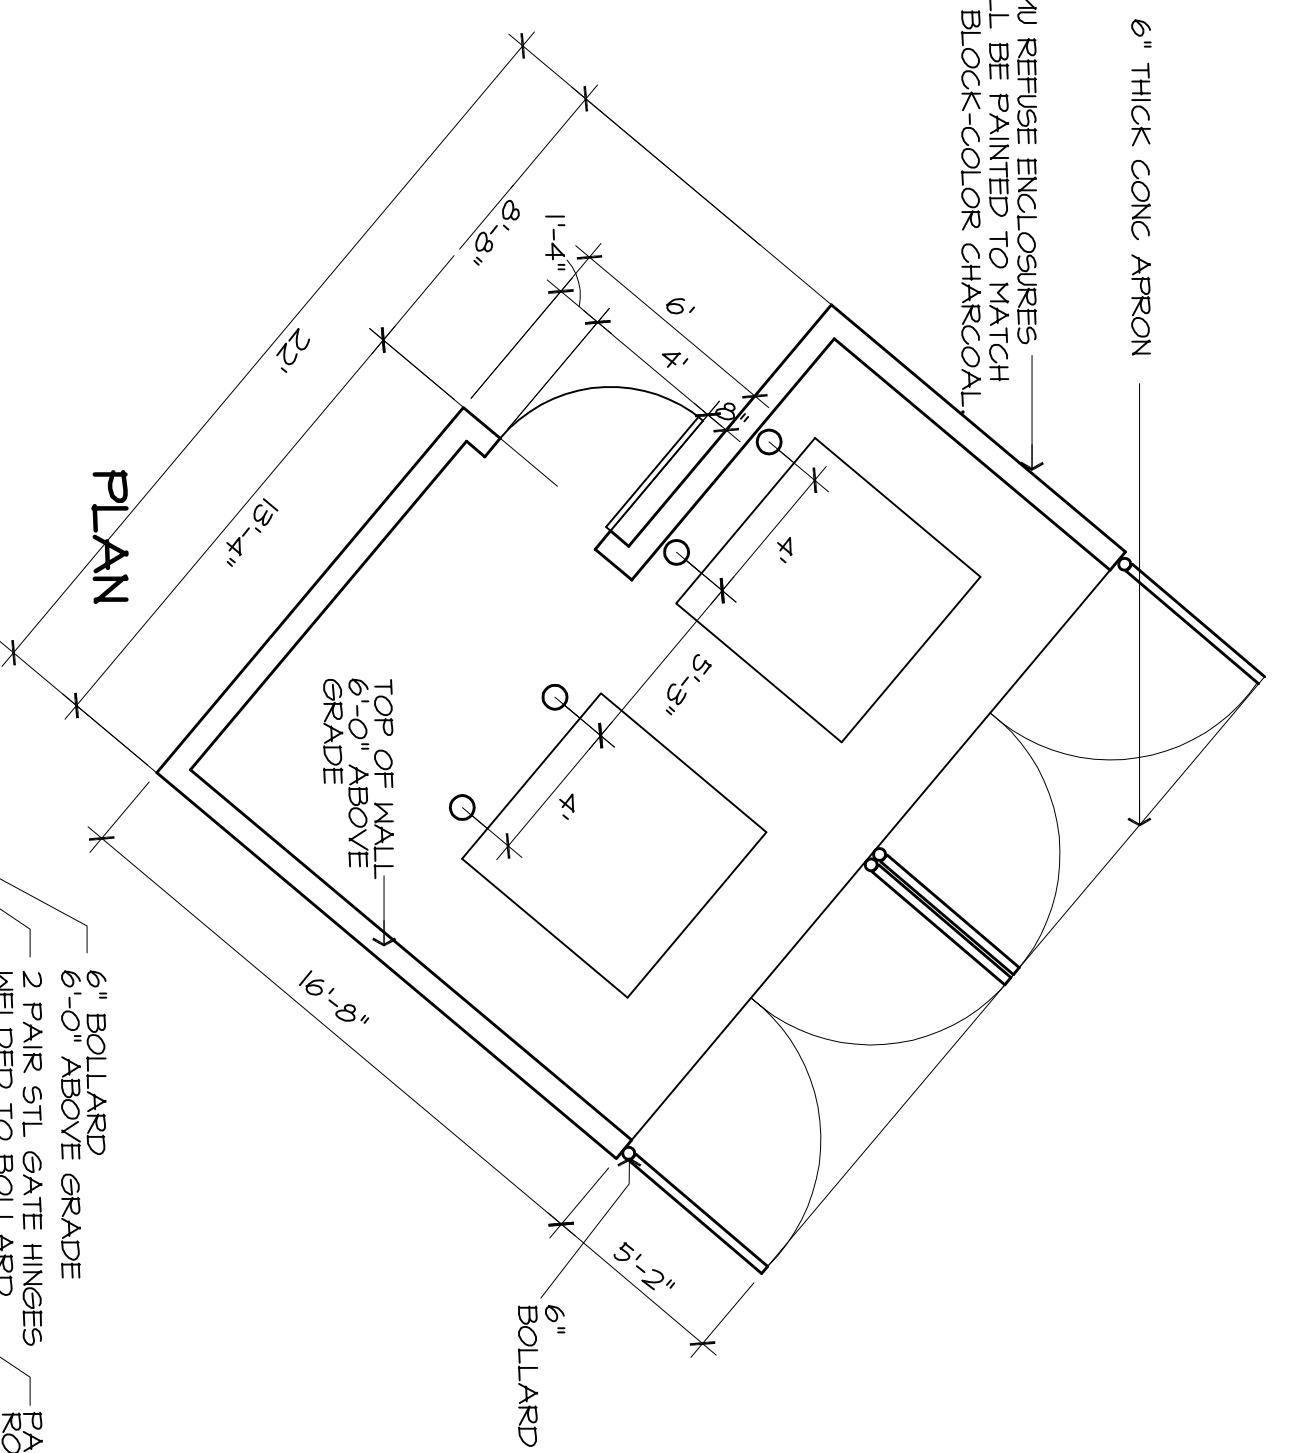


1 DOUBLE REFUSE ENCLOSURE  
3/16"=1'-0"

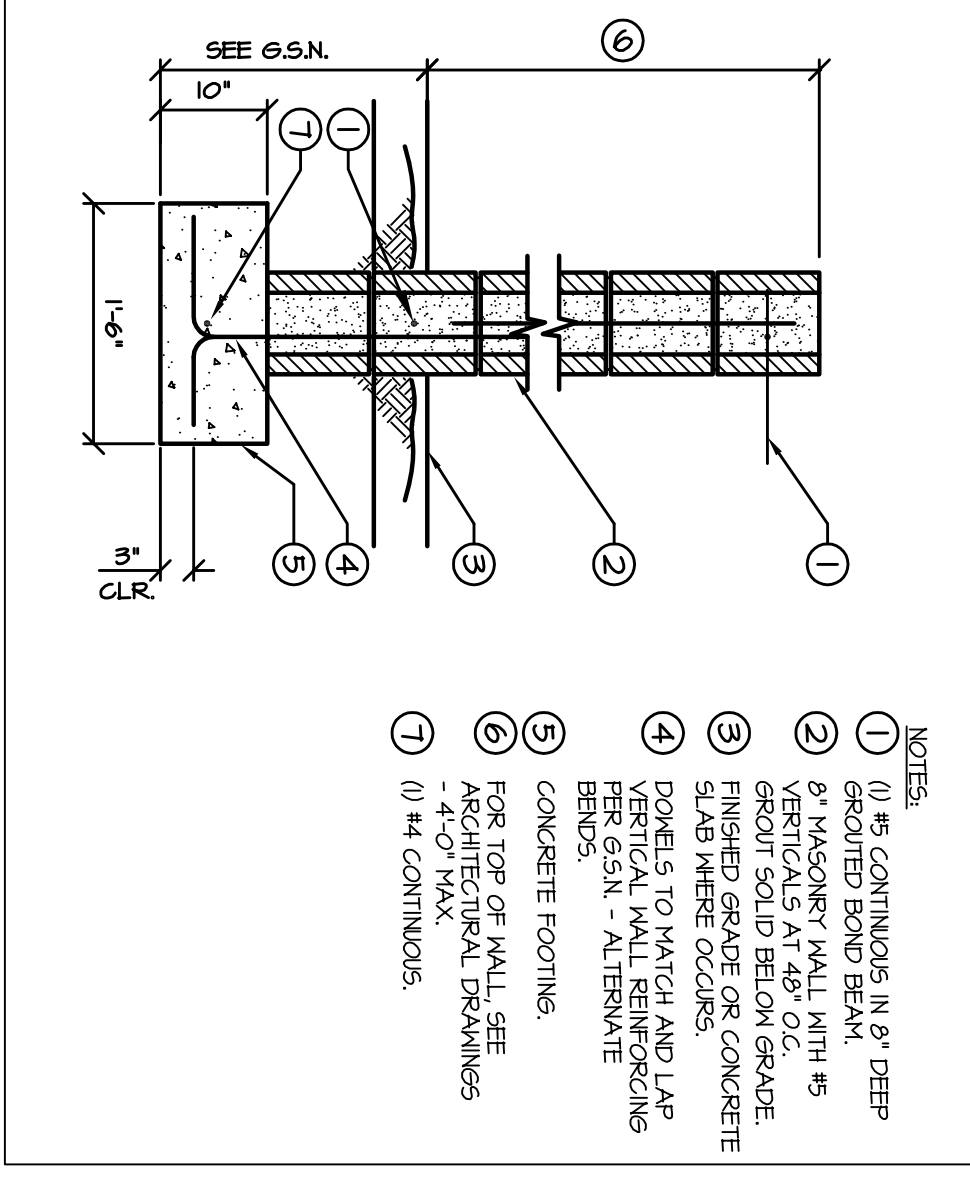


10 SITE SCREEN WALL DETAIL  
SCALE: N.T.S.

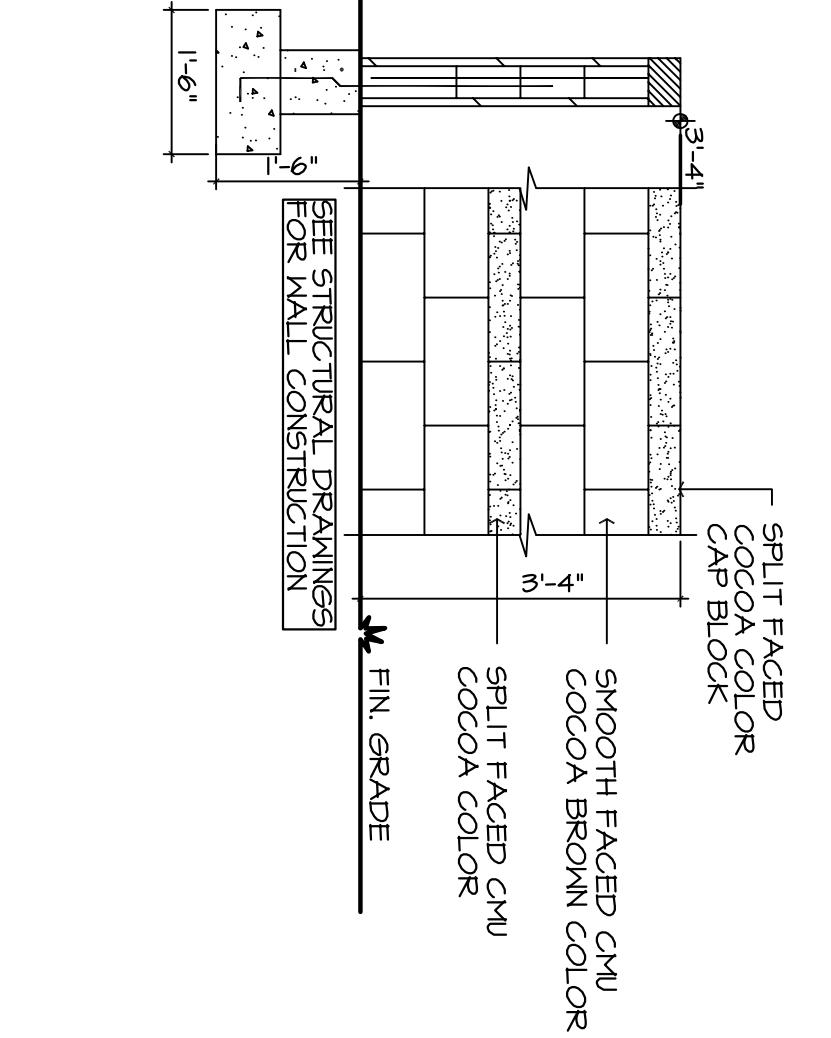

9 SITE SCREEN WALLS  
SCALE: 1 1/2" = 1'-0"

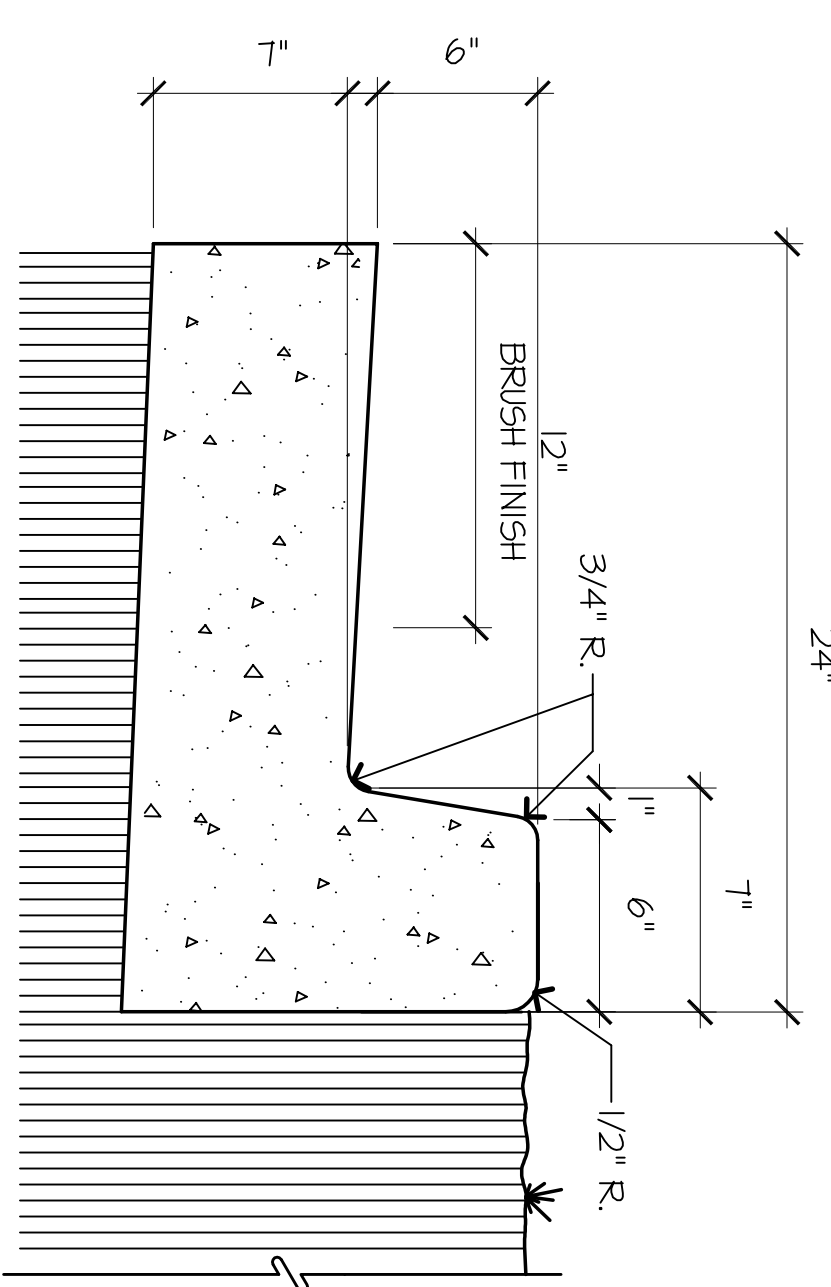

8 CONCRETE CURB  
SCALE: 1 1/2" = 1'-0"

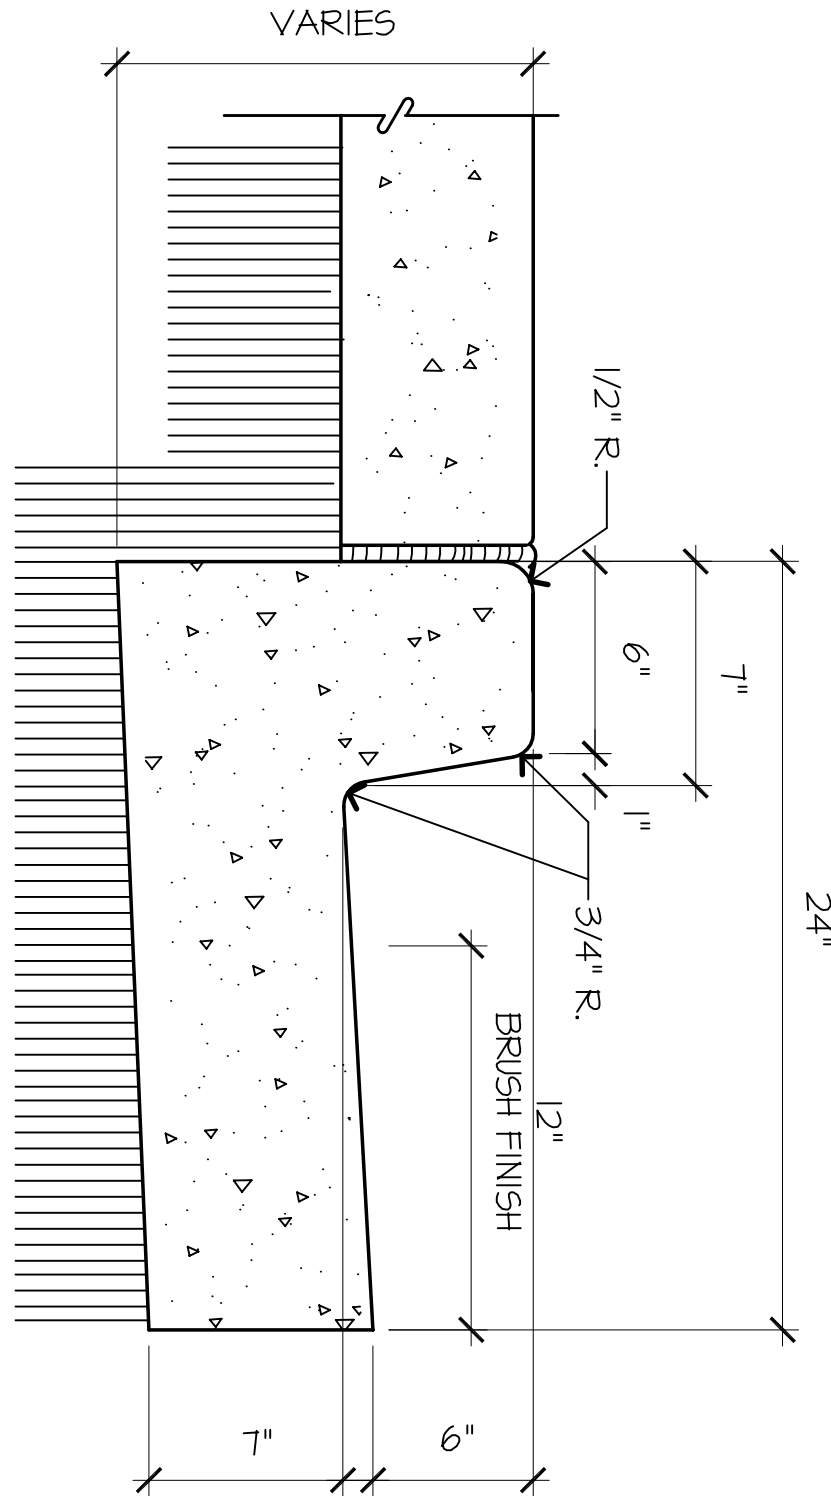

7 CONCRETE CURB AT WALK  
SCALE: 1 1/2" = 1'-0"

THIS DRAWING AND ANY INSTRUMENT OF SERVICE HERETO, OR ANY PART THEREOF, OR ANY INFORMATION CONTAINED HEREIN, IS THE PROPERTY OF P/D ARCHITECTS. IT IS TO BE USED ONLY FOR THE PROJECT AND SITE SPECIFICALLY IDENTIFIED HEREIN. IT IS NOT TO BE REPRODUCED, COPIED, OR TRANSMITTED IN ANY FORM OR BY ANY MEANS, WITHOUT THE WRITTEN PERMISSION OF P/D ARCHITECTS.

**p/d architects**  
Suite 700  
7579 East Main Street  
Scottsdale, Arizona 85251  
phone (480) 970-8747

**The Shops**  
at Calendar Stick  
scottsdale arizona

COPYRIGHT© 2006 BY P/D ARCHITECTS		PROJECT NO: 04004	
THESE DRAWINGS ARE NOT FOR CONSTRUCTION UNTIL ALL ITEMS ARE NOTED AND DATED		PROJECT MGR: KD	
		DRAWN BY: DS, JL, JK, BH	
		CHECKED BY: GH	
		DATE: 02/11/06	
		NO. REVISION DATE	
		OWNER CHANGES 02/08/06	
		ARCH REV: 06/29/06	
		OWNER CHANGES 9/10/06	
		COORDINATION 9/27/06	
		A-3	